



CONECTO PARK GA
50.20.50& S
SECTION

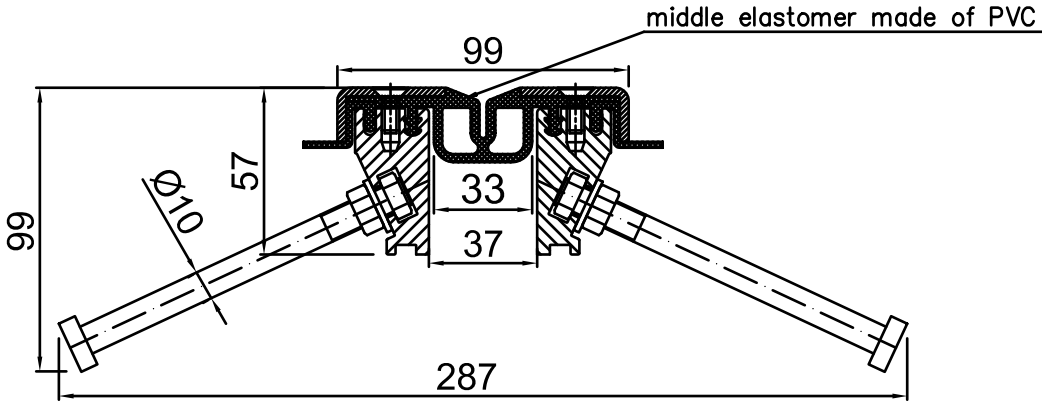

CONECTO PARK GA
50.20.50& S
X-shape piece
View

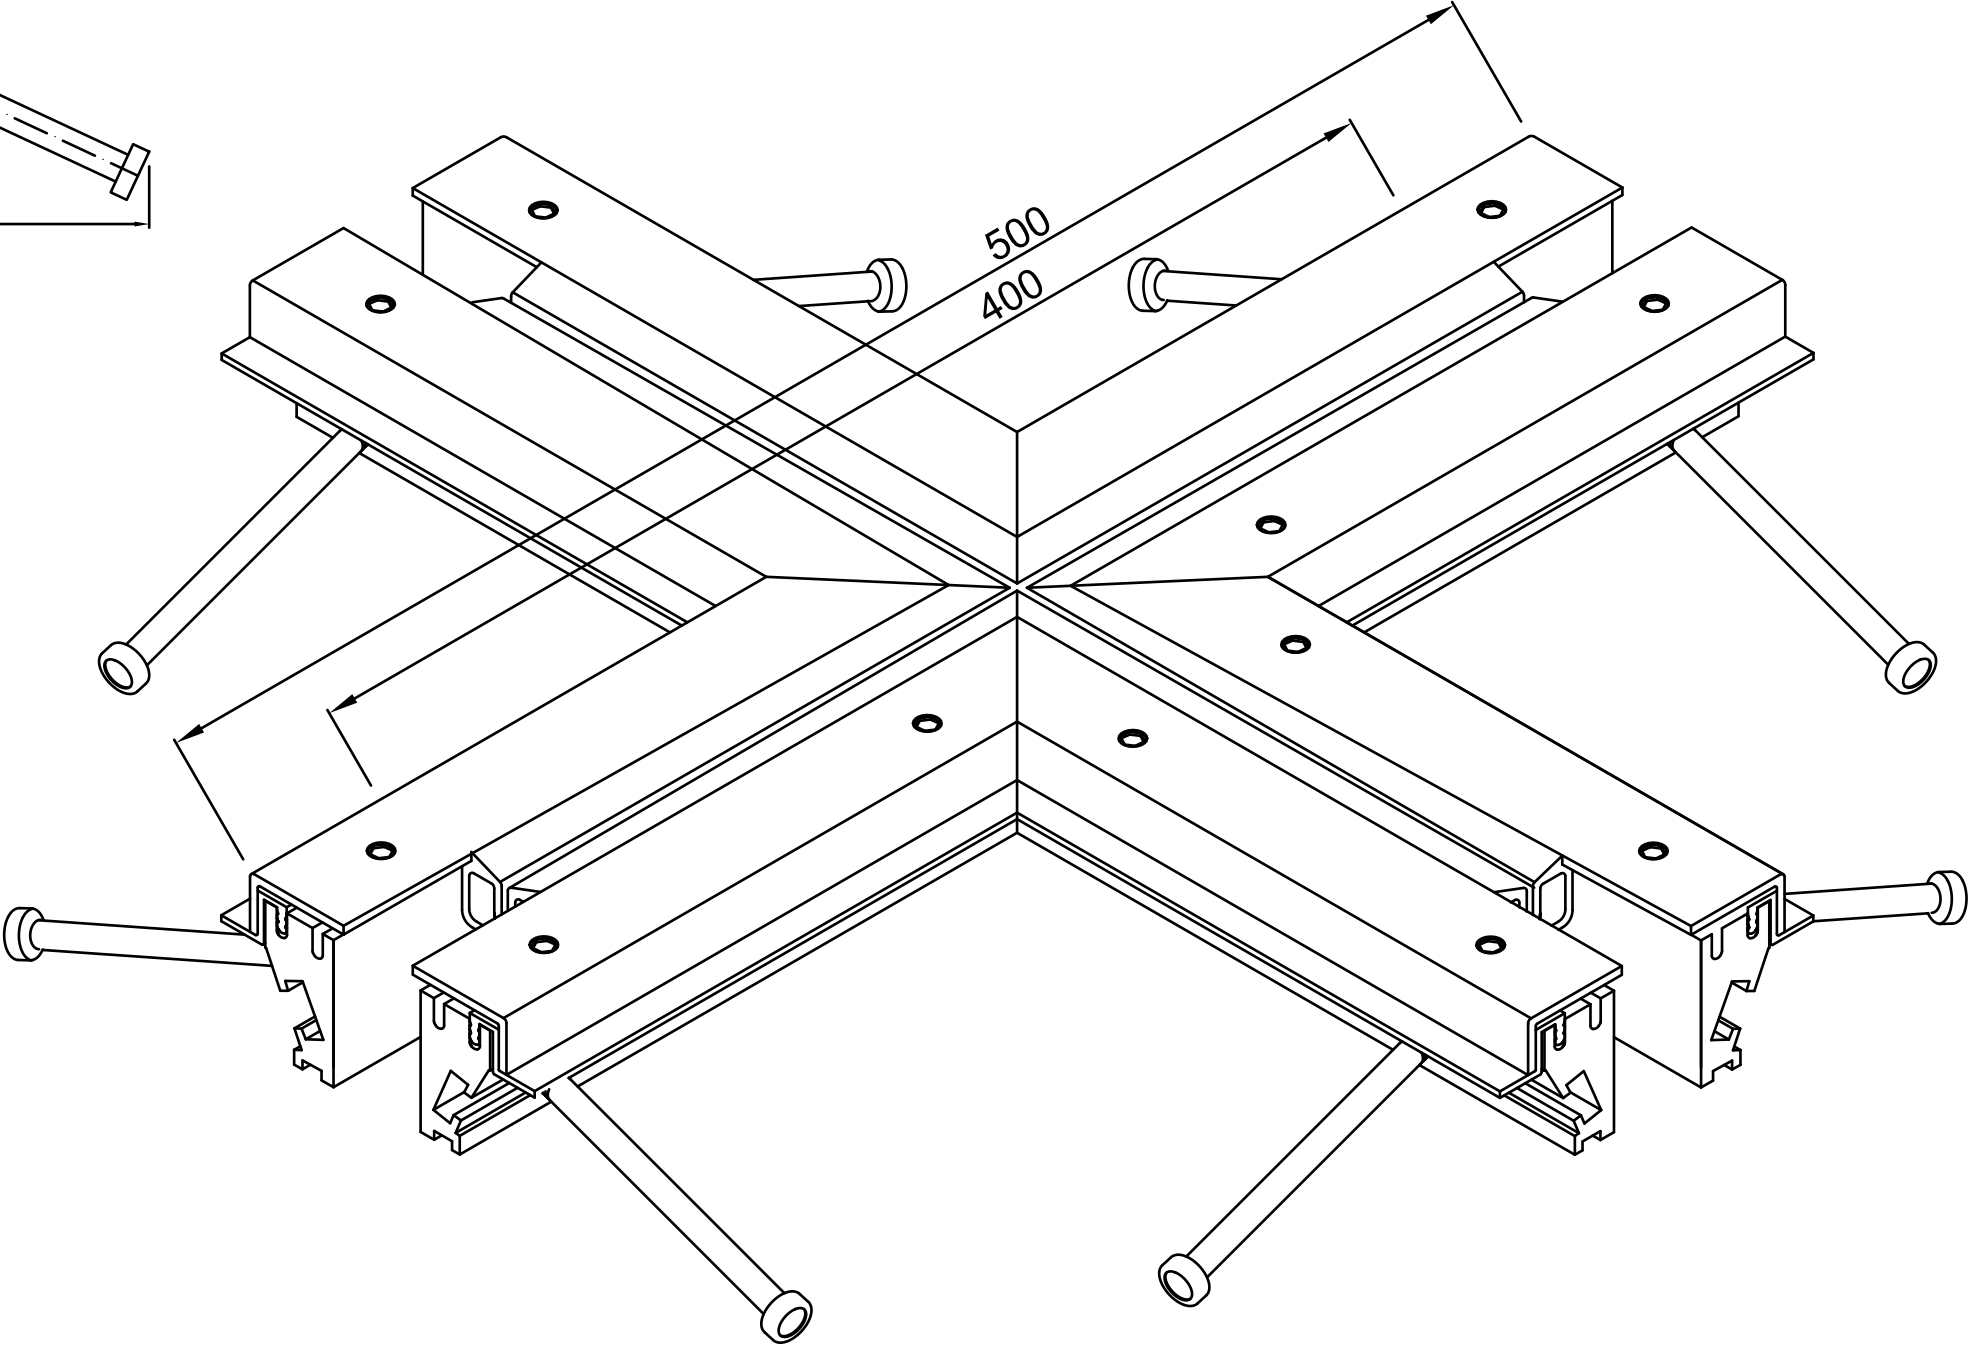

KONTAKT V. REGIONE CONTACT BY REGION	Radostaw Ole			608 696 024
ZATWIERDZ APPROVED				
SPRAWIZ CHECKED				
RYSUJE DRAWING	Aleksandra Radziemska			
PROJEKTUJE DESIGNER				
	IMIE	DATA	PODPIS SIGNATURE	TELEFON PHONE
Rysunek i wszystkie informacje, które zawiera on, własność firmy Conecto Sp. z o.o. Reproduction of this drawing is whole or part, or disclosure to a third party is not permitted without written authorization from the proprietor. Conecto Sp. z o.o. tel. +48 62 76 328 48 email: detaluchany@profilujaluzysa.com.pl www.profilujaluzysa.com.pl				

Expansion joint Conecto Park
GA 50.20.50& S
X-shape piece

Conecto sp. z o.o.
Florentyna 25
62-817 Żelazków
www.conecto-profiles.com



PROJEKT PROJECT	ZŁOŻENIE SUB ASSEMBLY	RYSUJEK DRAWING	ARKUSZ SHEET	VER REV
--	--	01	1 Z OF 1	